

MAKE GOOD TO EXISTING LANDSCAPING

PROPOSED RENAL EXTENSION

ST.

JABIRU

PLOVER

ST.

BARCODE

AMENDMENTS

ISSUE	DATE	SUBJECT	AUTHORISED
1	09.11.2022	CLIENT REVIEW	NC

DRAWINGS INDEXING SYSTEM
FOR GBUILD USE ONLY

<input type="checkbox"/> CEILING PLANS	<input type="checkbox"/> MISCELLANEOUS DETAILS
<input type="checkbox"/> CONSTRUCTION DETAILS	<input type="checkbox"/> OTHER
<input type="checkbox"/> ELEVATIONS	<input type="checkbox"/> PLAY STRUCTURES
<input type="checkbox"/> EXTERNAL WORKS	<input type="checkbox"/> ROOF PLAN
<input type="checkbox"/> FITOUTS	<input type="checkbox"/> SECTIONS
<input type="checkbox"/> FLOOR PLAN	<input type="checkbox"/> SETOUT PLAN
<input type="checkbox"/> FURNITURE & EQUIPMENT	<input type="checkbox"/> SITE PLAN
<input type="checkbox"/> HYDRAULICS	<input type="checkbox"/> STANDARDS
<input type="checkbox"/> MASTER PLAN	

Queensland Government
Department of Energy and Public Works

On behalf of
Queensland Health - Central West Hospital and Health Service

thomson adsett

BAP	NOV 2022
DRAWN	DATE
DM	NOV 2022
DISCIPLINE TEAM LEADER	DATE
NC	NOV 2022
AUTHORISED FOR ISSUE	DATE


Longreach Hospital - Renal Extension
Jabiru Street Longreach, QLD 4730

PROPOSED SITE PLAN

SCALE	1 : 500	AT	A1 SIZE
MASTER SITE NUMBER	25330	CLIENT REFERENCE NUMBER	82036
DRAWING NUMBER	82036 / T / 10-12	ISSUE	1
SHEET NO			

THIS DRAWING HAS BEEN DOCUMENTED IN COLOUR AND IS REQUIRED TO BE PRINTED IN COLOUR FAILURE TO DO SO MAY RESULT IN LOSS OF INFORMATION

9/11/2022 2:40:29 PM

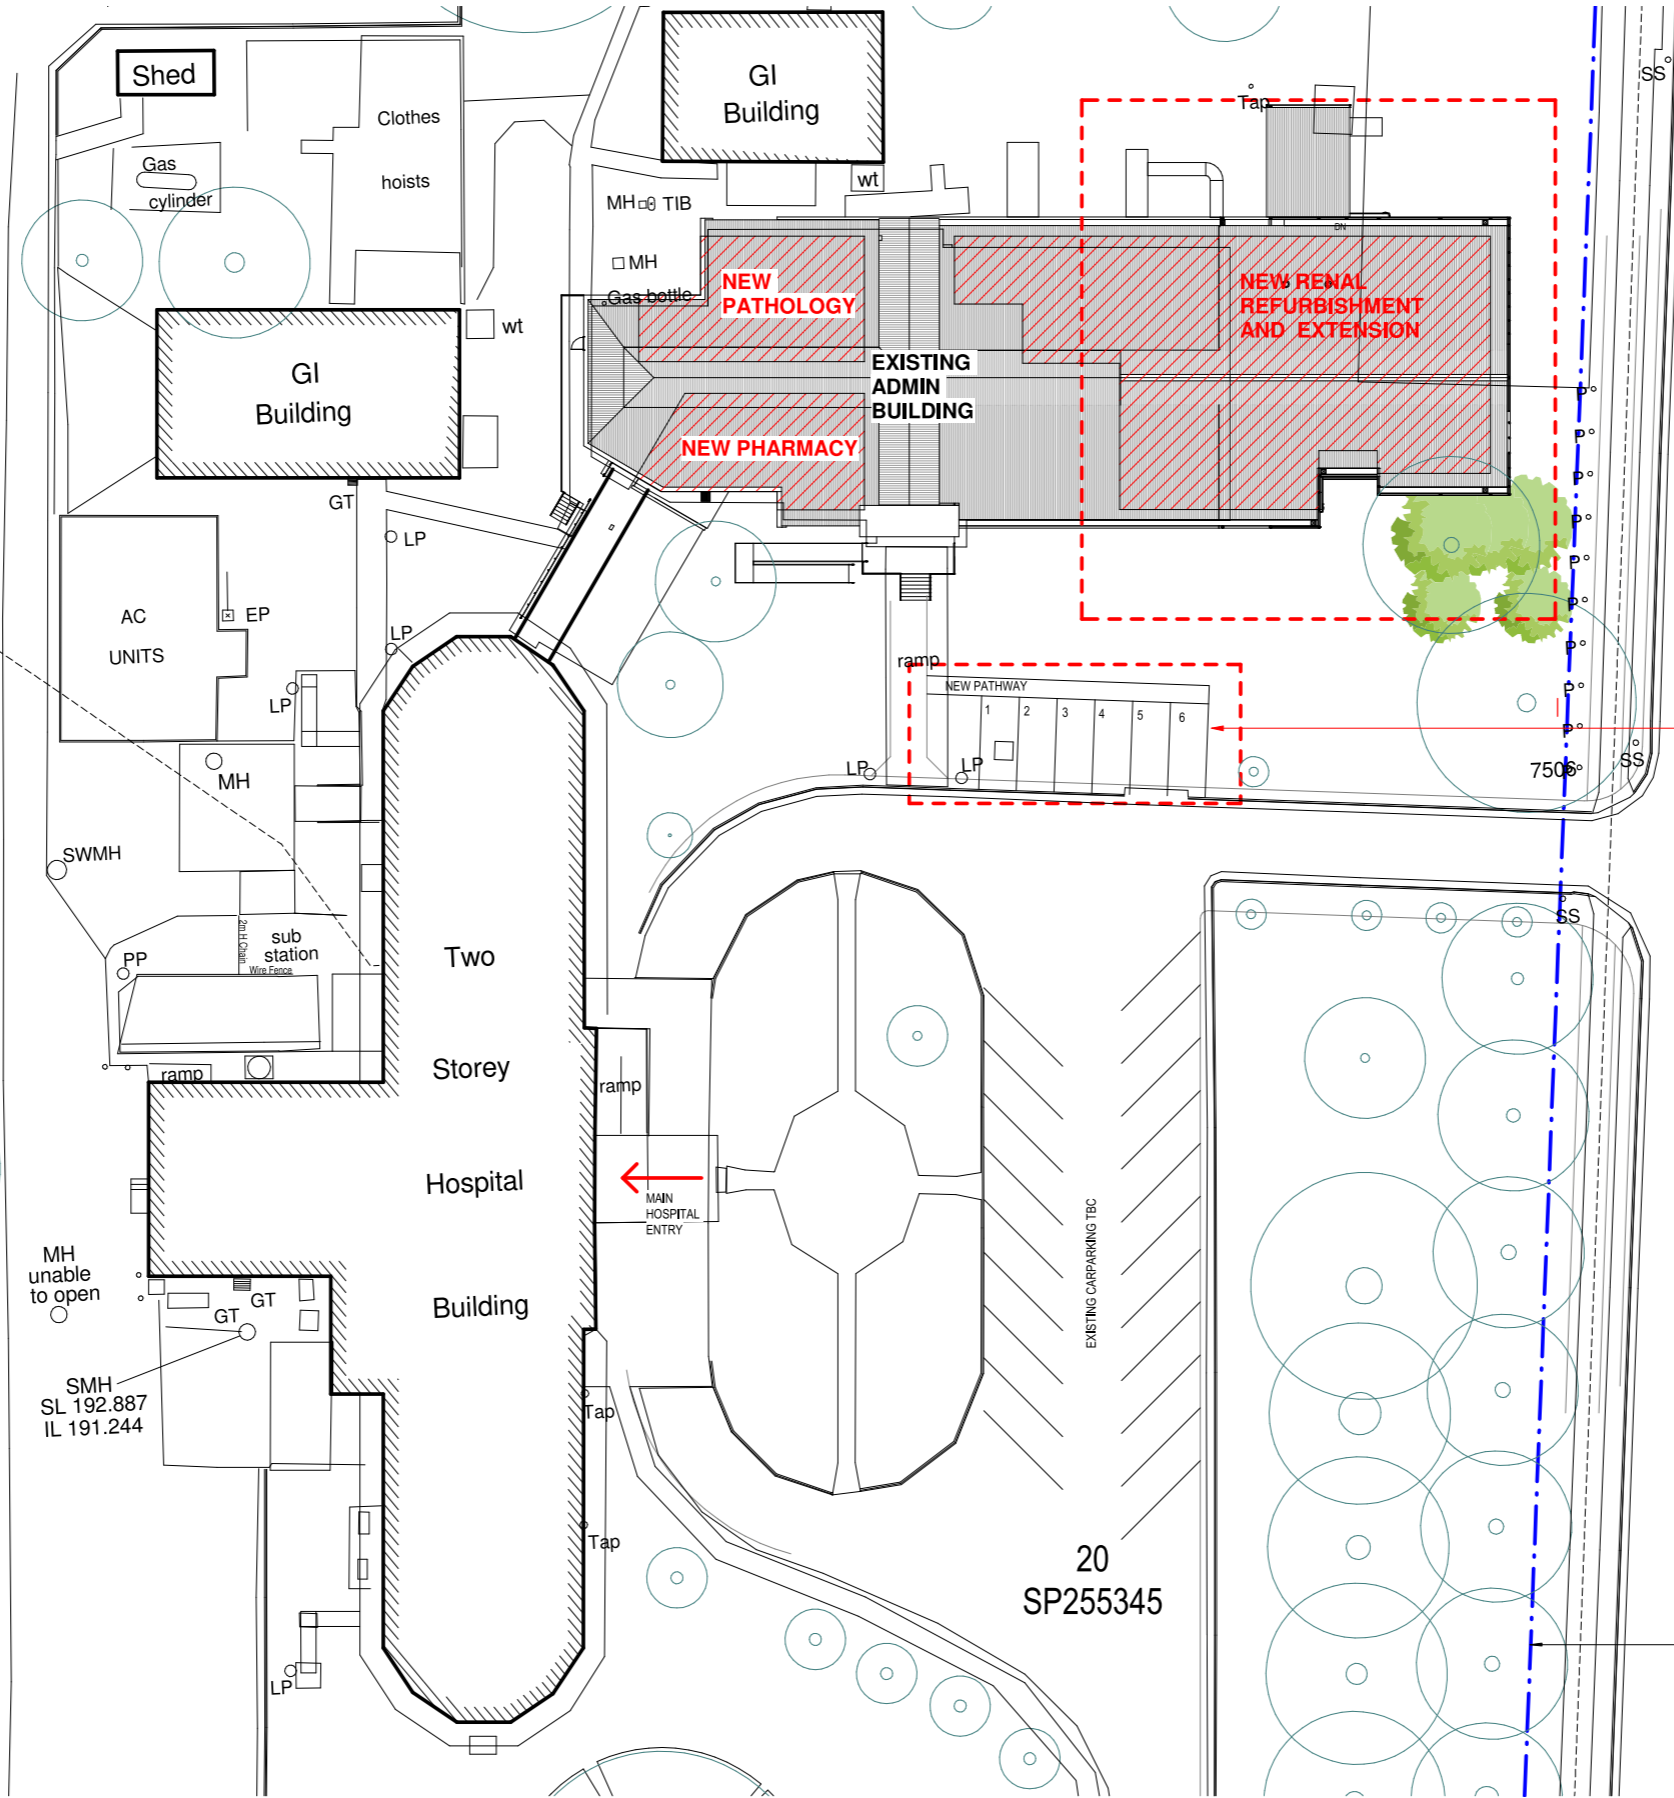

ST.

JABIRU

NEW CAR PARKING

PROPERTY BOUNDARY TO BE CONFIRMED

BARCODE

AMENDMENTS

ISSUE	DATE	SUBJECT	AUTHORISED
1	30.04.2021	First draft SD	TW
2	25.05.2022	Preliminary SD Costing	TW
3	01.03.2022	FOR INFORMATION	BAP
4	17.05.2022	DD FOR APPROVAL	BAP
5	19.07.2022	FOR INFORMATION	NCC
6	24.08.2022	FOR INFORMATION	BAP
7	21.10.2022	CLIENT REVIEW	NC

DRAWINGS INDEXING SYSTEM
FOR GBUILD USE ONLY

- CEILING PLANS
- CONSTRUCTION DETAILS
- ELEVATIONS
- EXTERNAL WORKS
- FITOUTS
- FLOOR PLAN
- FURNITURE & EQUIPMENT
- HYDRAULICS
- MASTER PLAN
- MISCELLANEOUS DETAILS
- OTHER
- PLAY STRUCTURES
- ROOF PLAN
- SECTIONS
- SETOUT PLAN
- SITE PLAN
- STANDARDS



On behalf of
Department of
Queensland Health - Central West
Hospital and Health Service



BAP	MARCH 2022
DRAWN	DATE
DM	DATE
DISCIPLINE TEAM LEADER	DATE
NC	OCT 2022
AUTHORISED FOR ISSUE	DATE




Longreach Hospital - Renal Extension
Jabiru Street Longreach,
QLD 4730

SITE PLAN

SCALE	1 : 250	AT	A1 SIZE
MASTER SITE NUMBER	25330	CLIENT REFERENCE NUMBER	82036
DRAWING NUMBER	82036 / T / A-10-10	ISSUE	7

THIS DRAWING HAS BEEN DOCUMENTED IN COLOUR AND IS REQUIRED TO BE PRINTED IN COLOUR FAILURE TO DO SO MAY RESULT IN LOSS OF INFORMATION

19/10/2022 9:04:26 AM

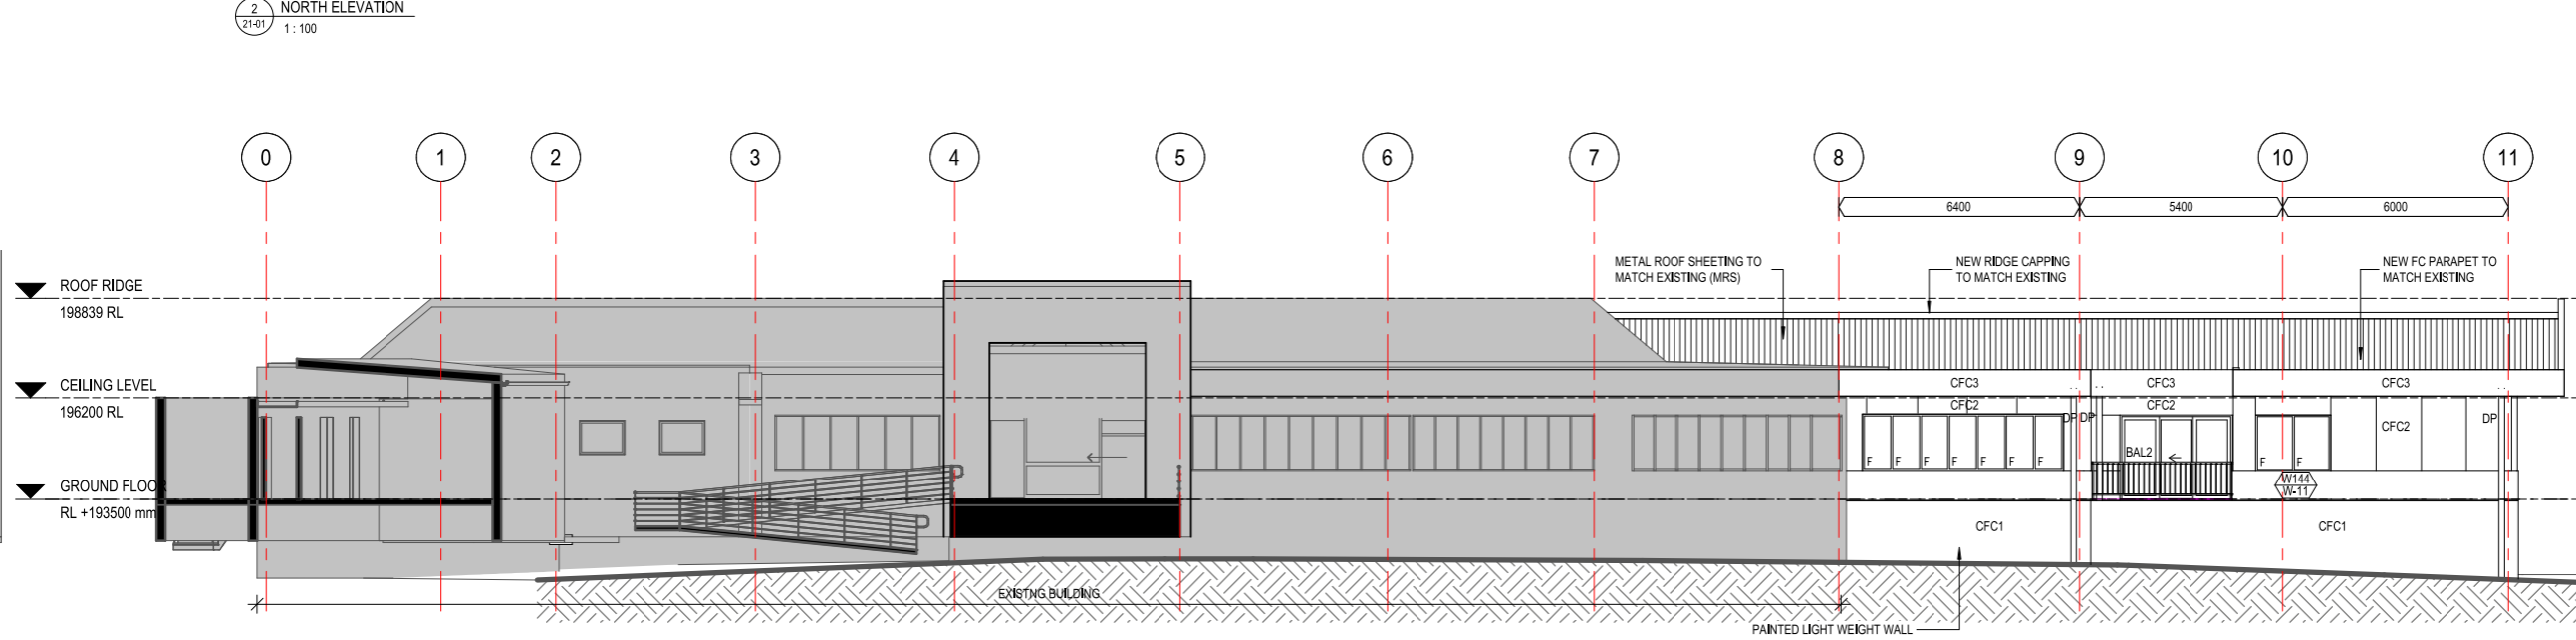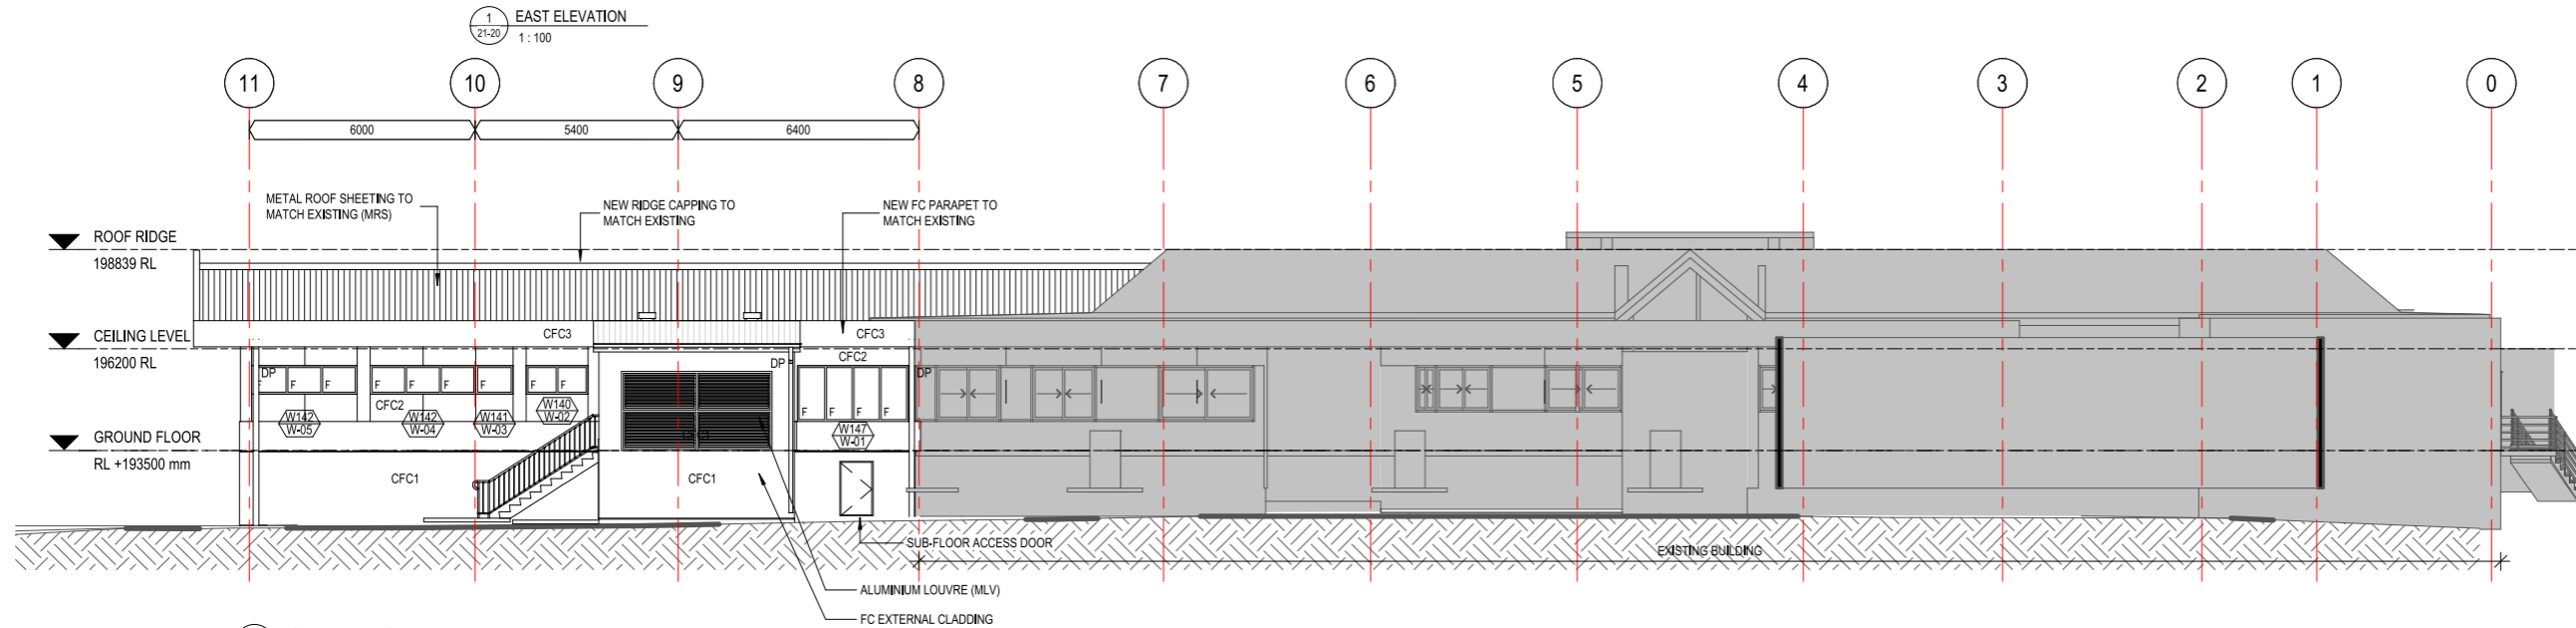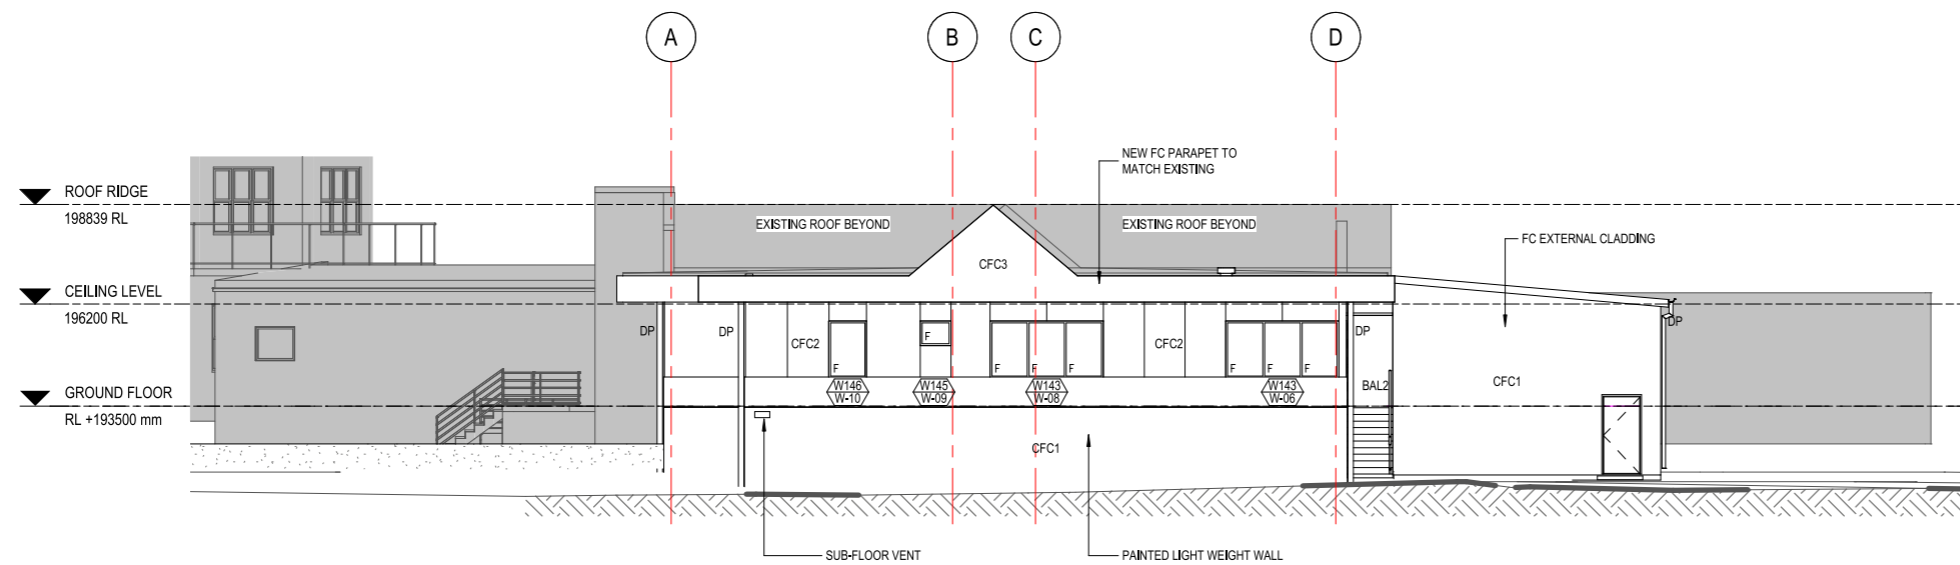

BARCODE

ISSUE	DATE	SUBJECT	AUTHORISED
1	30.04.2021	First draft SD	TW
2	25.05.2021	Preliminary SD Costing	TW
3	15.06.2021	MECH PLANT ROOM UPDATE	TW
4	01.03.2022	FOR INFORMATION	BAP
5	17.05.2022	DD FOR APPROVAL	BAP
6	24.08.2022	FOR INFORMATION	BAP
7	20.09.2022	FOR INFORMATION	BAP
8	21.10.2022	CLIENT REVIEW	NC

DRAWINGS INDEXING SYSTEM
FOR QBUILD USE ONLY

<input type="checkbox"/> CEILING PLANS	<input type="checkbox"/> MISCELLANEOUS DETAILS
<input type="checkbox"/> CONSTRUCTION DETAILS	<input type="checkbox"/> OTHER
<input type="checkbox"/> ELEVATIONS	<input type="checkbox"/> PLAY STRUCTURES
<input type="checkbox"/> EXTERNAL WORKS	<input type="checkbox"/> ROOF PLAN
<input type="checkbox"/> FITOUTS	<input type="checkbox"/> SECTIONS
<input type="checkbox"/> FLOOR PLAN	<input type="checkbox"/> SETOUT PLAN
<input type="checkbox"/> FURNITURE & EQUIPMENT	<input type="checkbox"/> SITE PLAN
<input type="checkbox"/> HYDRAULICS	<input type="checkbox"/> STANDARDS
<input type="checkbox"/> MASTER PLAN	

Queensland Government
Department of Energy and Public Works

On behalf of
Queensland Health - Central West Hospital and Health Service

thomson adsett

BAP	FEB 2022
DRAWN	DATE
DM	OCT 2022
DISCIPLINE TEAM LEADER	DATE
NC	OCT 2022
AUTHORISED FOR ISSUE	DATE

Longreach Hospital - Renal Extension
Jabiru Street Longreach, QLD 4730

BUILDING ELEVATIONS

SCALE 1: 100 AT A1 SIZE

MASTER SITE NUMBER	CLIENT REFERENCE NUMBER	
25330	82036	
DRAWING NUMBER	ISSUE	SHEET NO
82036 / T / A-30-00	8	

19/10/2022 9:05:43 AM

THIS DRAWING HAS BEEN DOCUMENTED IN COLOUR AND IS REQUIRED TO BE PRINTED IN COLOUR FAILURE TO DO SO MAY RESULT IN LOSS OF INFORMATION