


Site Plan

04/04/22 (Received date)

DA-01

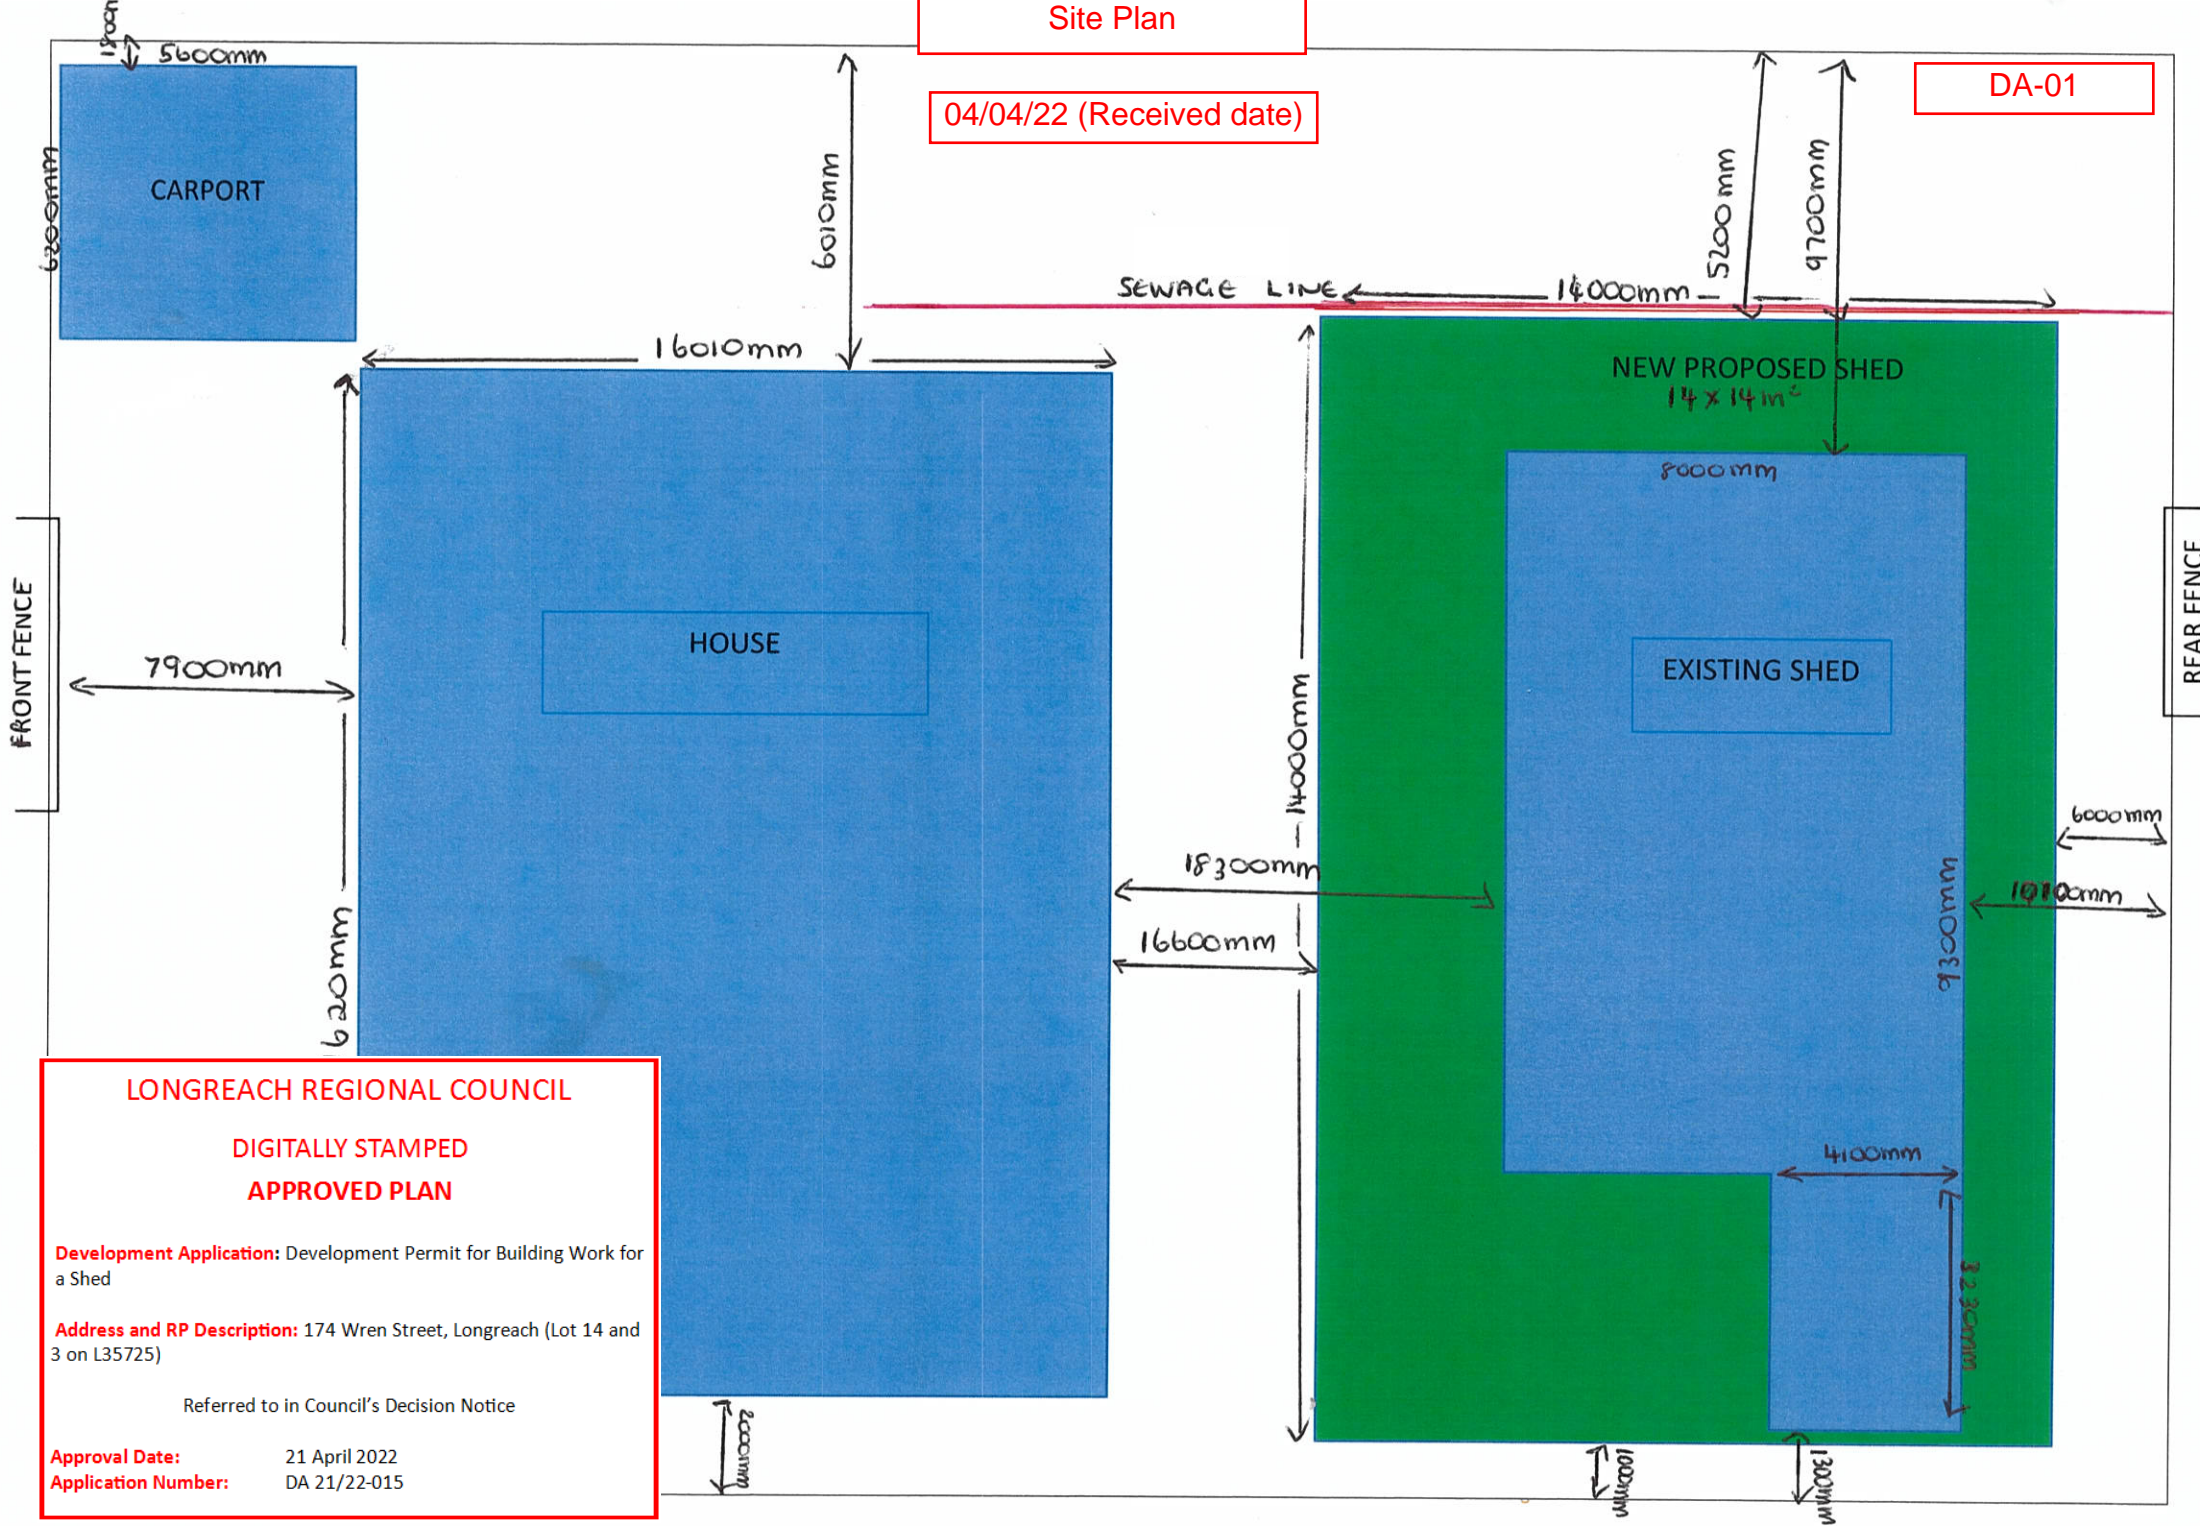

LONGREACH REGIONAL COUNCIL

DIGITALLY STAMPED APPROVED PLAN

Development Application: Development Permit for Building Work for a Shed

Address and RP Description: 174 Wren Street, Longreach (Lot 14 and 3 on L35725)

Referred to in Council's Decision Notice

Approval Date: 21 April 2022  
Application Number: DA 21/22-015

SHED SAFE



NO COMPROMISE STEEL BUILDING SOLUTIONS

www.sheds.com.au

# LONGREACH REGIONAL COUNCIL

## DIGITALLY STAMPED APPROVED PLAN


**Development Application:** Development Permit for Building Work for a Shed

**Address and RP Description:** 174 Wren Street, Longreach (Lot 14 and 3 on L35725)

Referred to in Council's Decision Notice

**Approval Date:** 21 April 2022

**Application Number:** DA 21/22-015

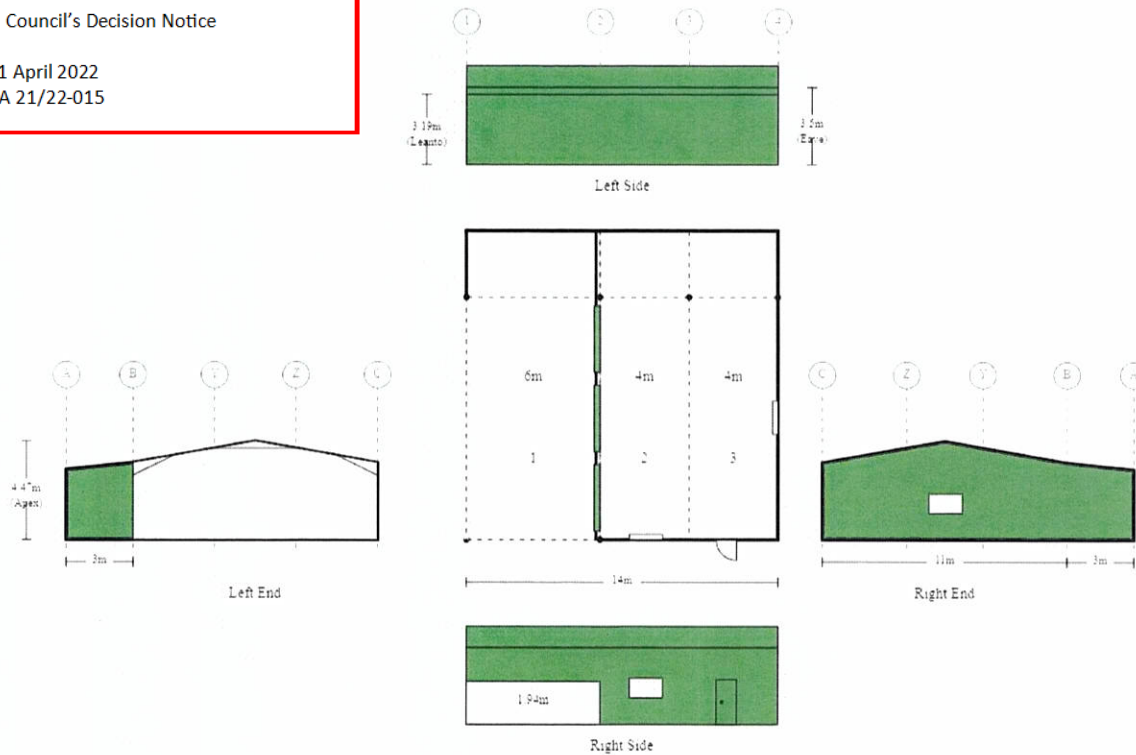

Purchaser Name: David Carr	
Site Address:	
Ref # NICFLA2202007-1	Print Date: 03/02/22

### Building Layout

Ref# NICFLA2202007-1

Seller: Wide Span Sheds Pty Ltd  
 Name: Nicholas Flanagan  
 Phone: 1300 943 377  
 Fax: 1800 427 400  
 Email: nick.flanagan@sheds.com.au



Building Layout