

Total Sheds

Elevations





Client: DMT Sheds

Site Address: , Iisford QLD, 4731

Building Type: Shed


Quote#: ZTOT1488

Elevations Shed Created: 14/03/2022 Printing Date: 14/03/2022

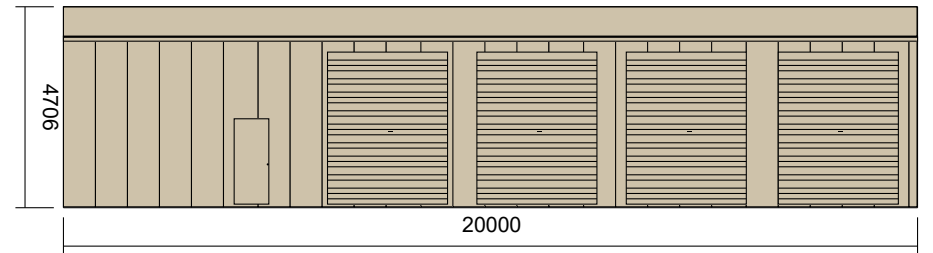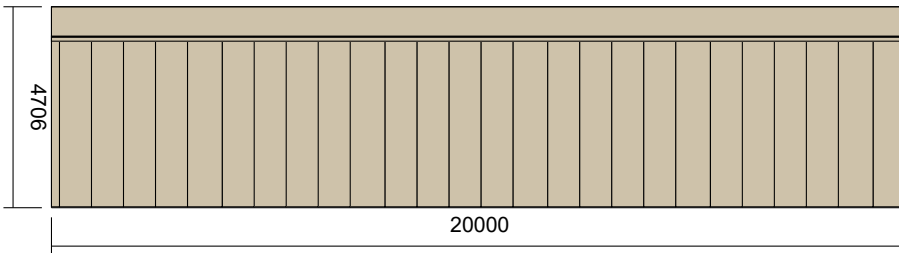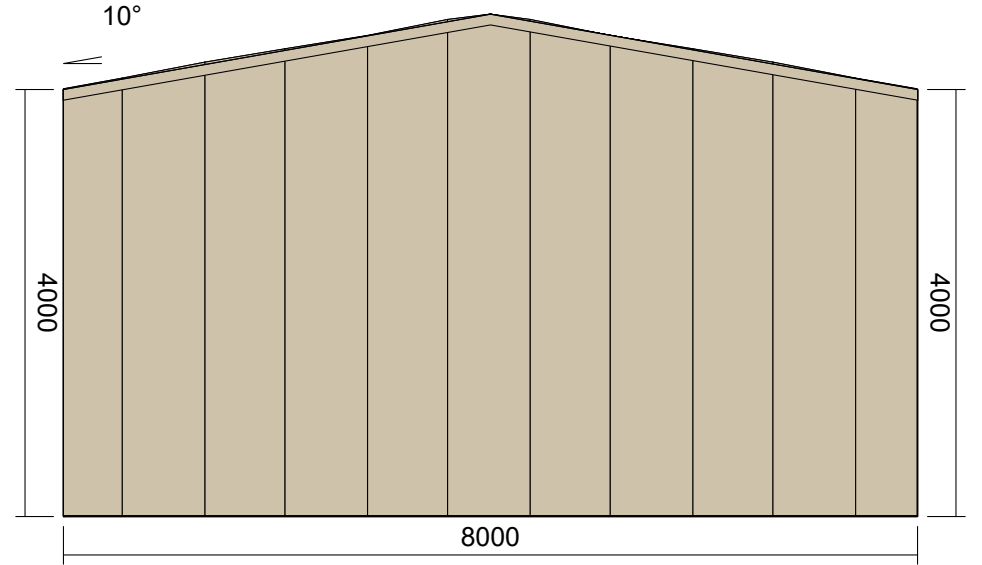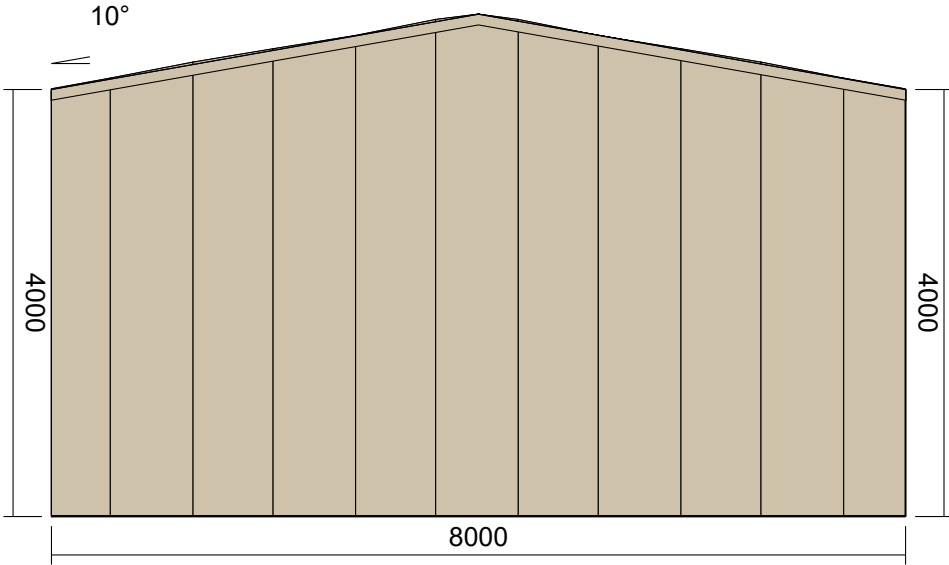

Rear Elevation

8000

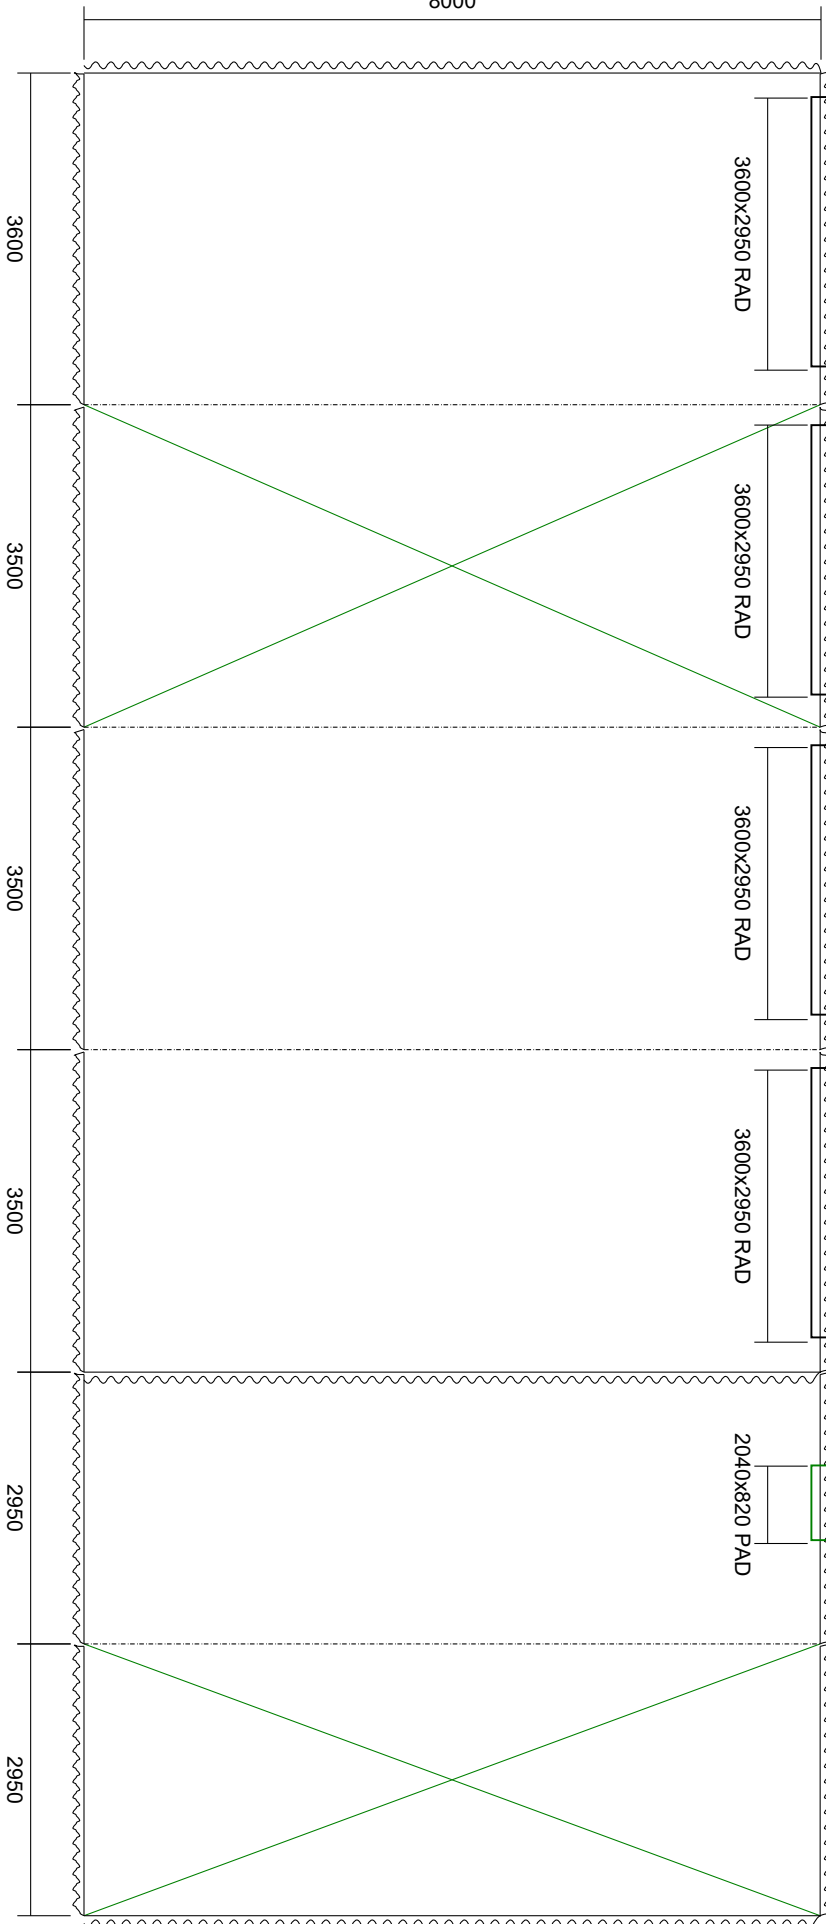

Right Elevation

Left Elevation

Total Sheds	Building Plan	Client: DMT Sheds
	Quote #: ZTOT1488	Site Address: