


34 THROUGH RD SHED EXTENSION

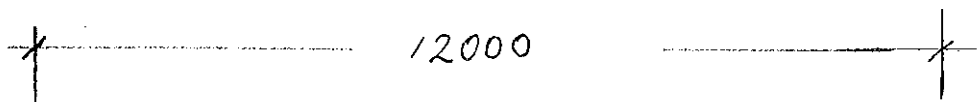

RD
33-36


RD
33-36

- ROOF PITCH 15°
- HT, FLOOR TO TOP OF FASCIA 3500.
- ROOF MONOCLAD MANOR RED
- WALLS MONOCLAD CLASSIC CREAM
- GUTTER + BARGE COTTAGE GREEN
- ROLLER DOORS COTTAGE GREEN
- PROVIDE FOR EXISTING RD TO BE INSTALLED AT END OF SHED.

4 X 5 M BAYS



RD
33-33

↑
EXISTING 33-33 RD MOVE TO END OF SHED.

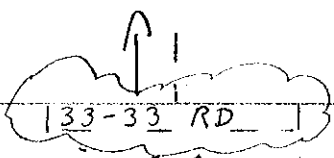


- JOINS TO EXISTING SHED THIS END
- WHOLE EXISTING END WALL TO BE REMOVED.



34 THRUSH RD SHED EXTENSION

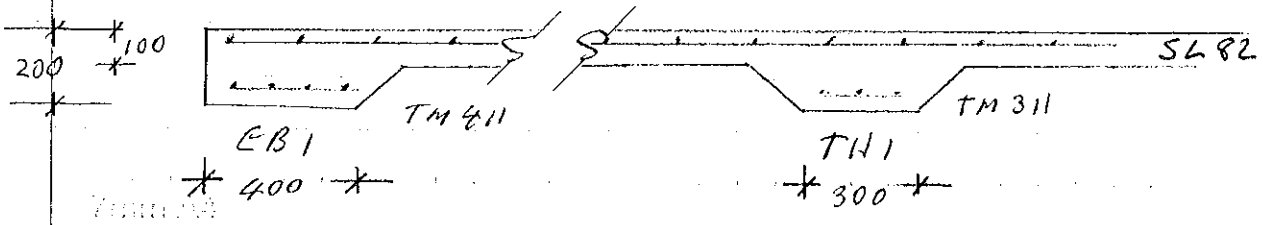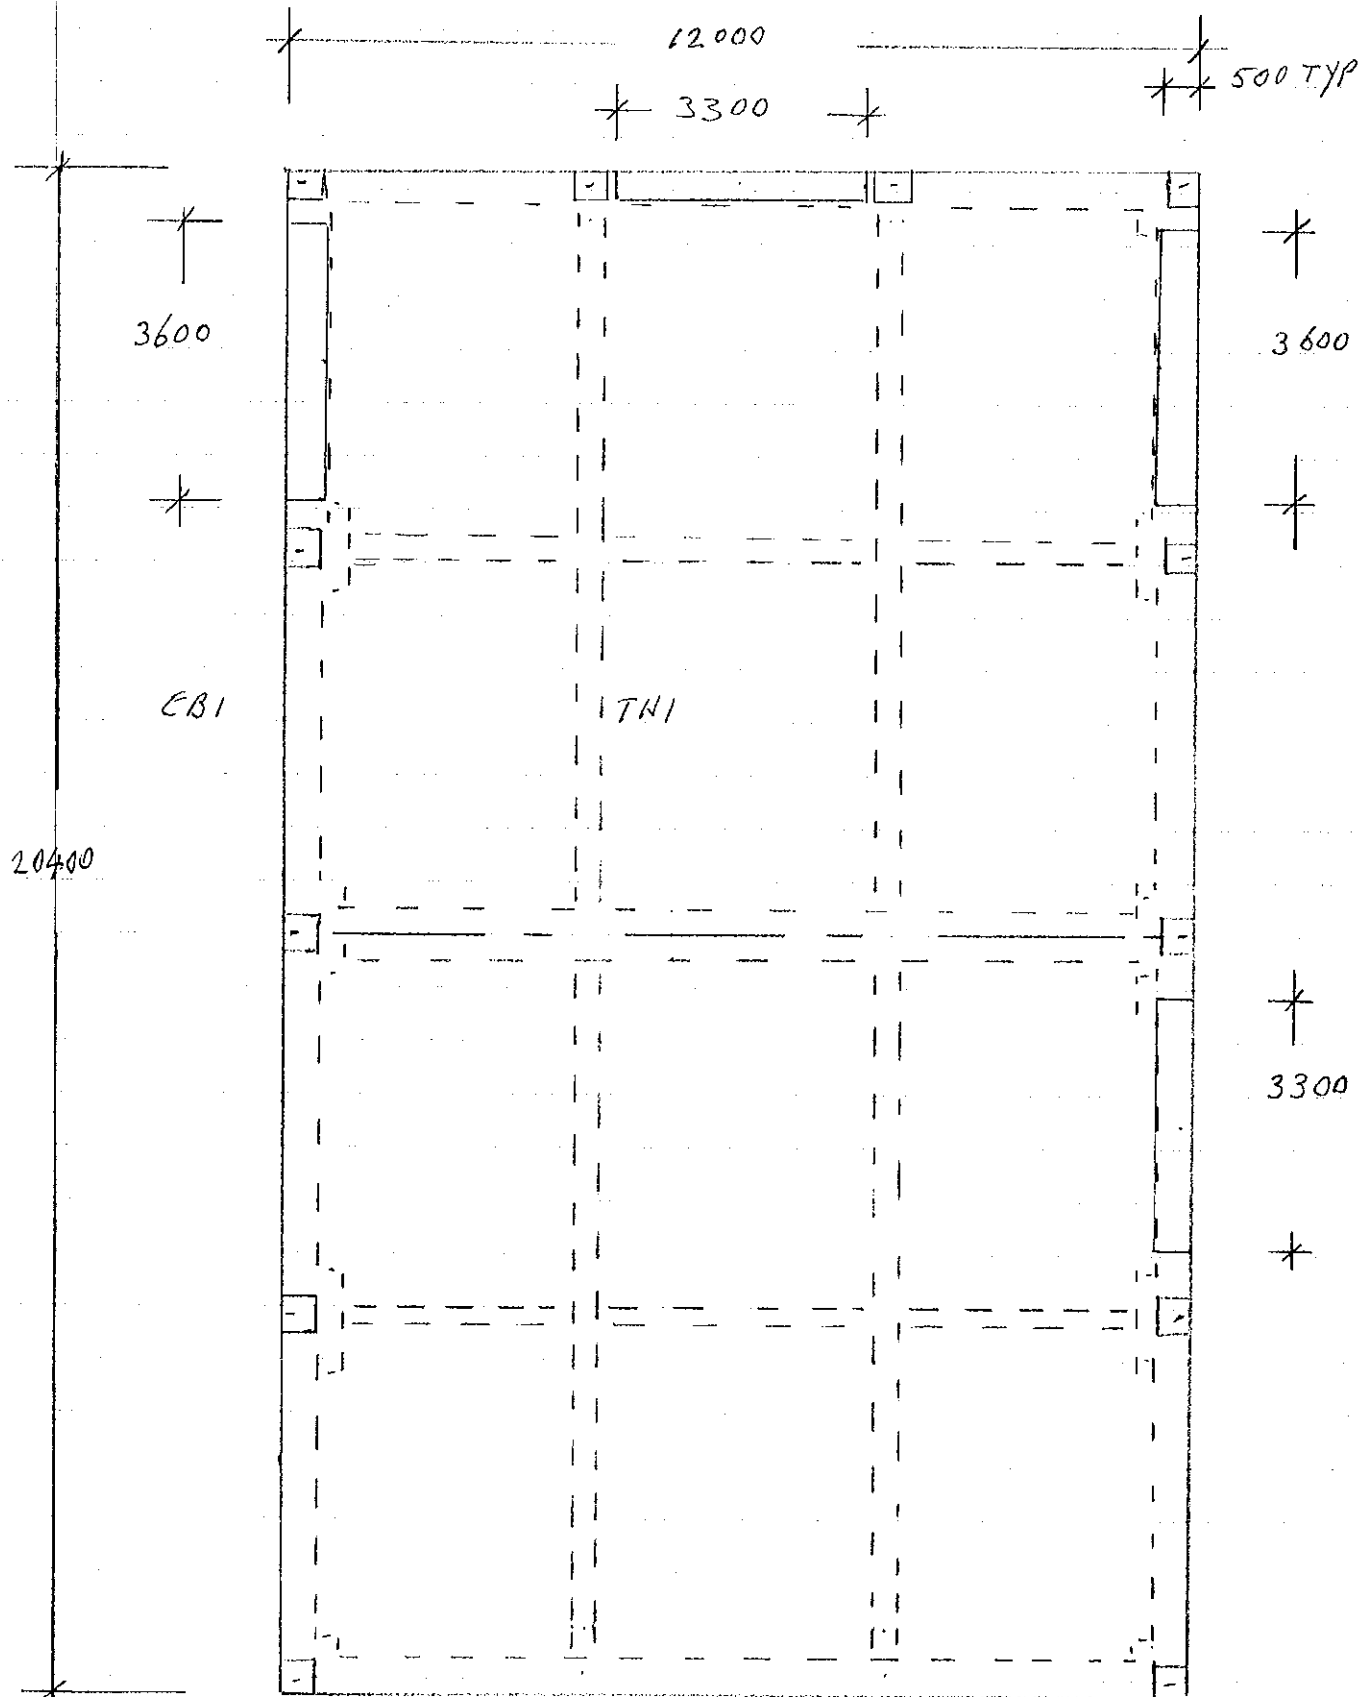

1

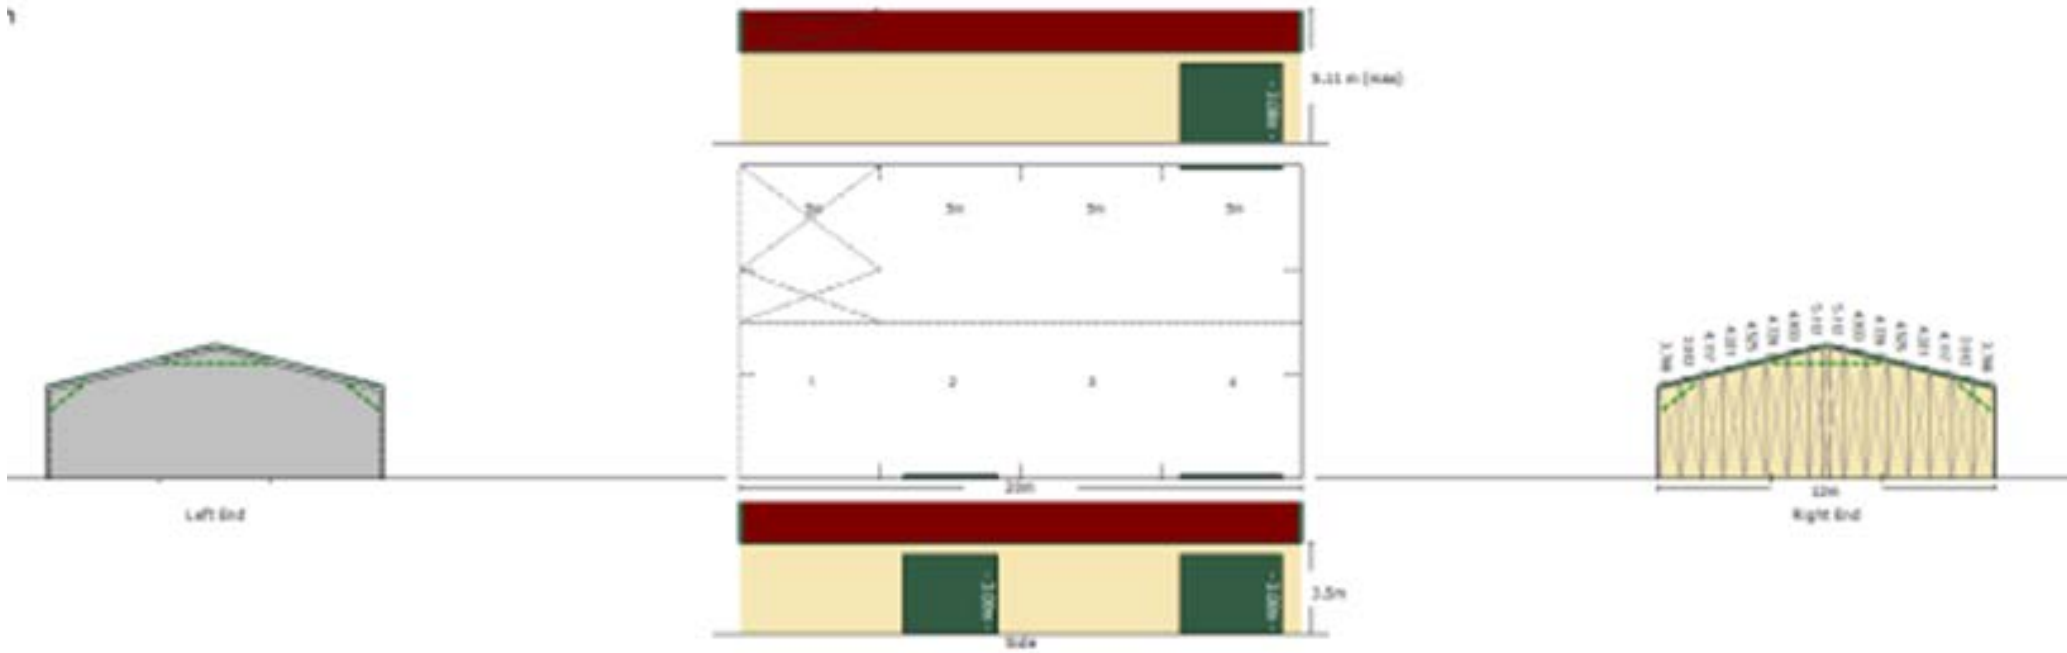

Shed Layout
Reference: P4
Date: 04/05/23 (Received date)

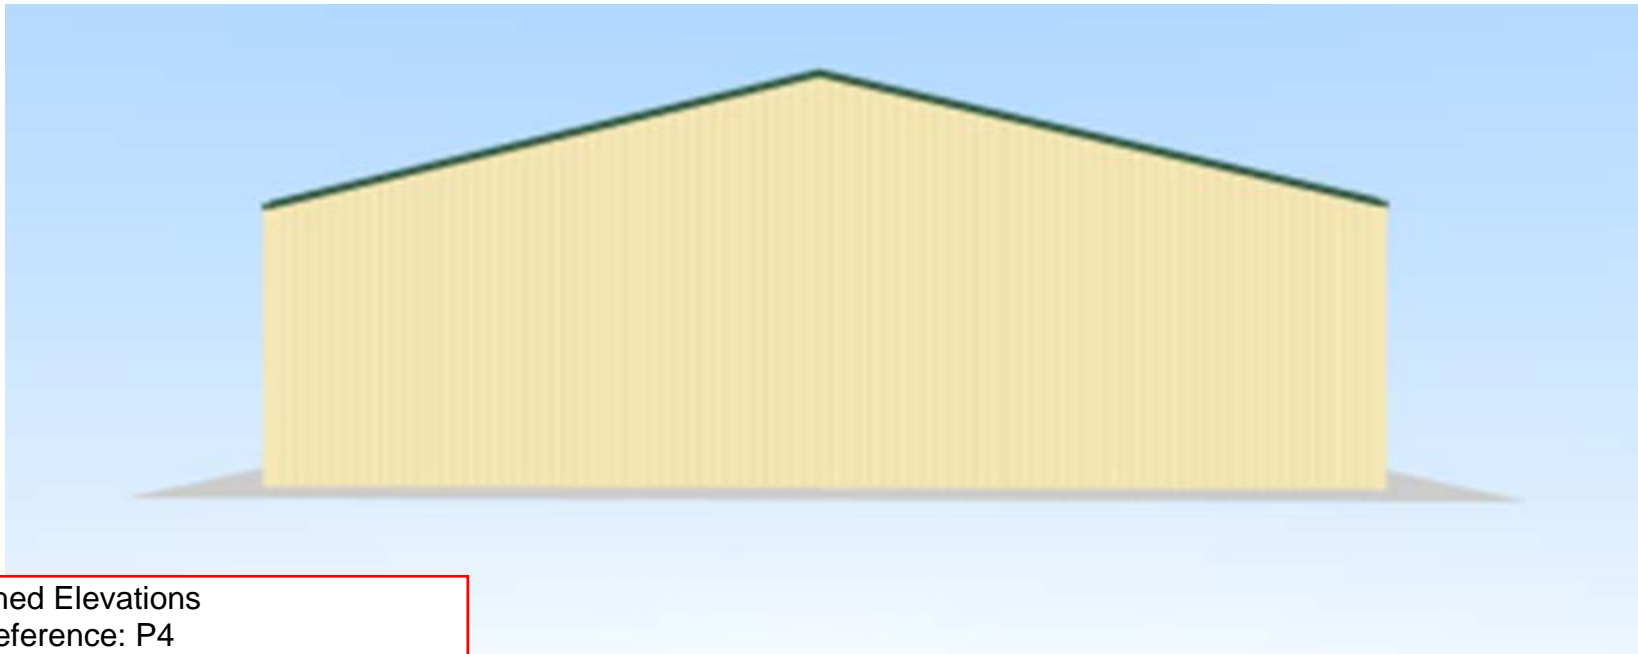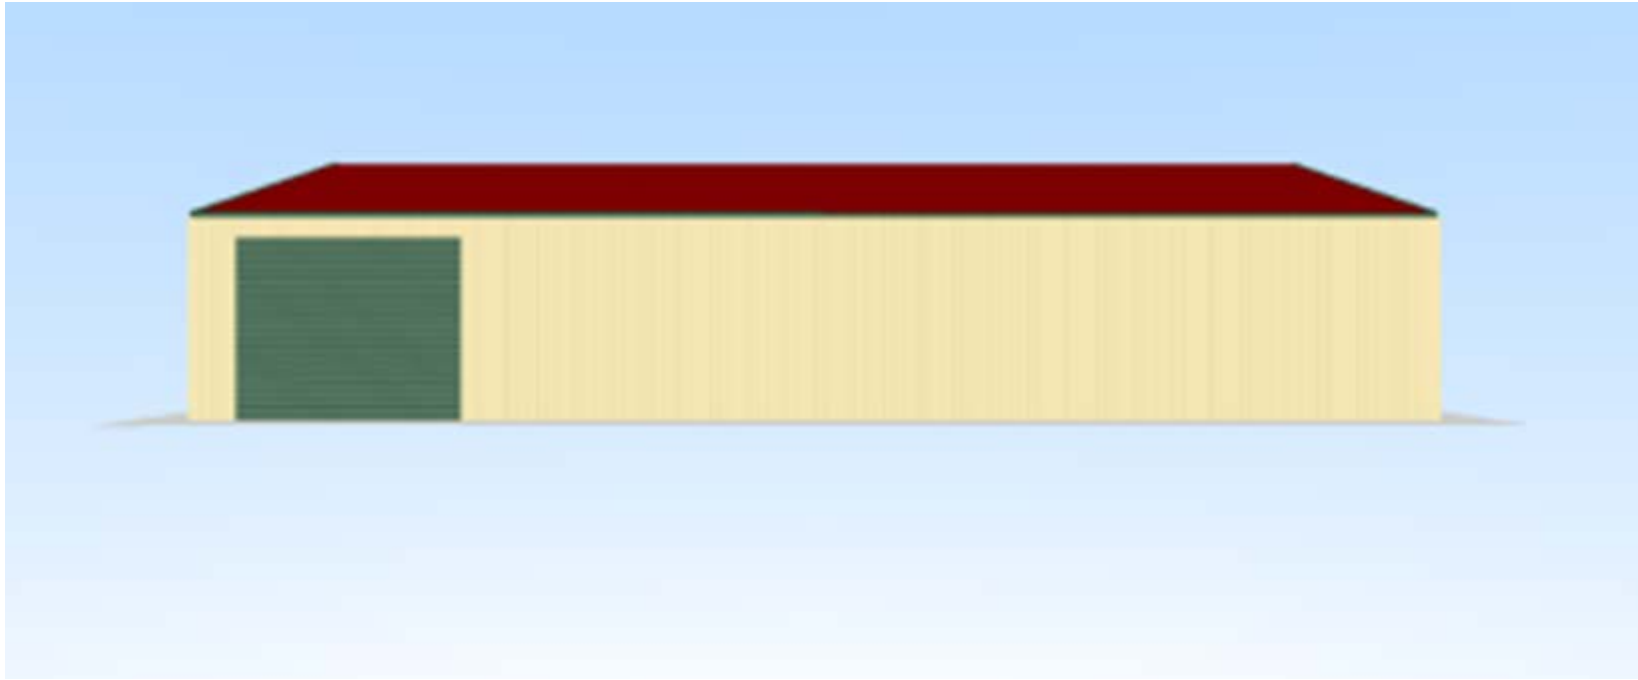

Shed Elevations
Reference: P4
Date: 04/05/23 (Received date)